

COMMITTEE OF ADJUSTMENT - NOTICE OF HEARING

THE CORPORATION OF THE TOWNSHIP OF MUSKOKA LAKES

To consider an application for a proposed minor variance to Zoning By-law 2014-14 pursuant to Section 45 of the Planning Act, R.S.O., 1990, Chapter P. 13, as amended. **This notice has been sent to you for information and does not require any response unless you wish to make one.**

File No.: A-30/25

Roll No.: 6-21-036

Owner:	Stephen Mangotich, 1011 Kemp Road, Bala, ON, P0C 1A0		
Address & Description:	1011 Kemp Road Part of Lot 19, Concession B, Acton Island (Medora)		
Zoning:	Waterfront Residential (WR1)	Lake Muskoka (Category 1 Lake)	Schedule: 42
Hearing Date: Monday, July, 14, 2025 at 9:00 a.m.			

Take further notice that this public hearing will be held in a hybrid forum with electronic Zoom participation, and in-person format for those wishing to attend in-person. The hearing will be held in the **Council Chambers, Municipal Office, 1 Bailey Street, Port Carling, ON**. Should you wish to view an electronic copy of the Notice of Hearing for the above-noted application, please visit <https://www.muskokalakes.ca/planning-notices/> or scan the QR code.



Explanation of the Purpose and Effect:

The applicant proposes to construct a dock addition. The following is a summary of the requested variances:

Variance	ZBL 2014-14 Section(s)	Description	Permitted	Proposed	Variance	Proposal
A	4.1.7 & 4.1.7.12 a)	Maximum Permitted Dock Width	41 ft. (25%)	51 ft. (31%)	10 ft.	To Construct a Dock Addition
B	4.1.7 & 4.1.7.11 a)	Minimum Required Side Yard Setback (Southerly)	25 ft.	12 ft.	13 ft.	

A key map of the subject property and the applicants' site plan and any drawings are included in this notice.



For more information, please contact the Planning Division weekdays between 8:15 a.m. and 4 p.m. at the Municipal Office, or at planning@muskokalakes.ca or by phone at (705) 765-3156. **Please quote the file number noted above.**

How to Participate:

Submit Comments in Writing



Submit comments to planning@muskokalakes.ca, deliver in-person, or mail to P.O. Box 129, 1 Bailey Street, Port Carling, ON, P0B 1J0. For correspondence to be included on the agenda, please submit your comments by: July 9, 2025. **Please note that comments can still be submitted after the agenda has been published.**

Personal information collected in response to this Notice of Hearing will be used to assist staff and Council to process this application and will be made public.

Active Participation In-Person or on Zoom



Hybrid hearings are held at 9:00 a.m. on the above-noted hearing date in Council Chambers at the Municipal Office. For more information about participating via Zoom, visit www.muskokalakes.ca/zoom

If you wish to speak to the Committee of Adjustment at the hearing by electronic participation, please contact planning@muskokalakes.ca by 9:00 a.m. on the regular business day preceding the scheduled hearing.

Watch the Hearing Online



You can access the hearing from YouTube on the Township of Muskoka Lakes YouTube Channel. If the live webcast fails, the hearing recording will be posted under the Government Portal on www.muskokalakes.ca

FAILURE TO PARTICIPATE IN HEARING: If you do not participate in the hearing it may proceed in your absence and, except as otherwise provided in the Planning Act, you will not be entitled to any further notice in the proceedings.

DECISION & APPEALS: If you wish to be notified of the decision of the Committee of Adjustment in respect to this application, you must make a written request to planning@muskokalakes.ca. Furthermore, **no one other than** the applicant, the municipality, certain public bodies and the minister may file an appeal of the decision of the Committee of Adjustment in respect of the proposed variance. If they do not make a written submission to the Secretary Treasurer before the variance is approved or refused, then the Ontario Land Tribunal may dismiss the appeal.


PLEASE NOTE: The Committee of Adjustment is a judicial body which makes decisions solely on the information gathered as a Committee. Committee members are not to be contacted prior to the hearing date to avoid a conflict of interest.

Dated at the Township of Muskoka Lakes
this 11th day of June, 2025.

Chelsea Ward, Secretary-Treasurer
Committee of Adjustment
planning@muskokalakes.ca



Key Map, A-30/25 (MANGOTICH)

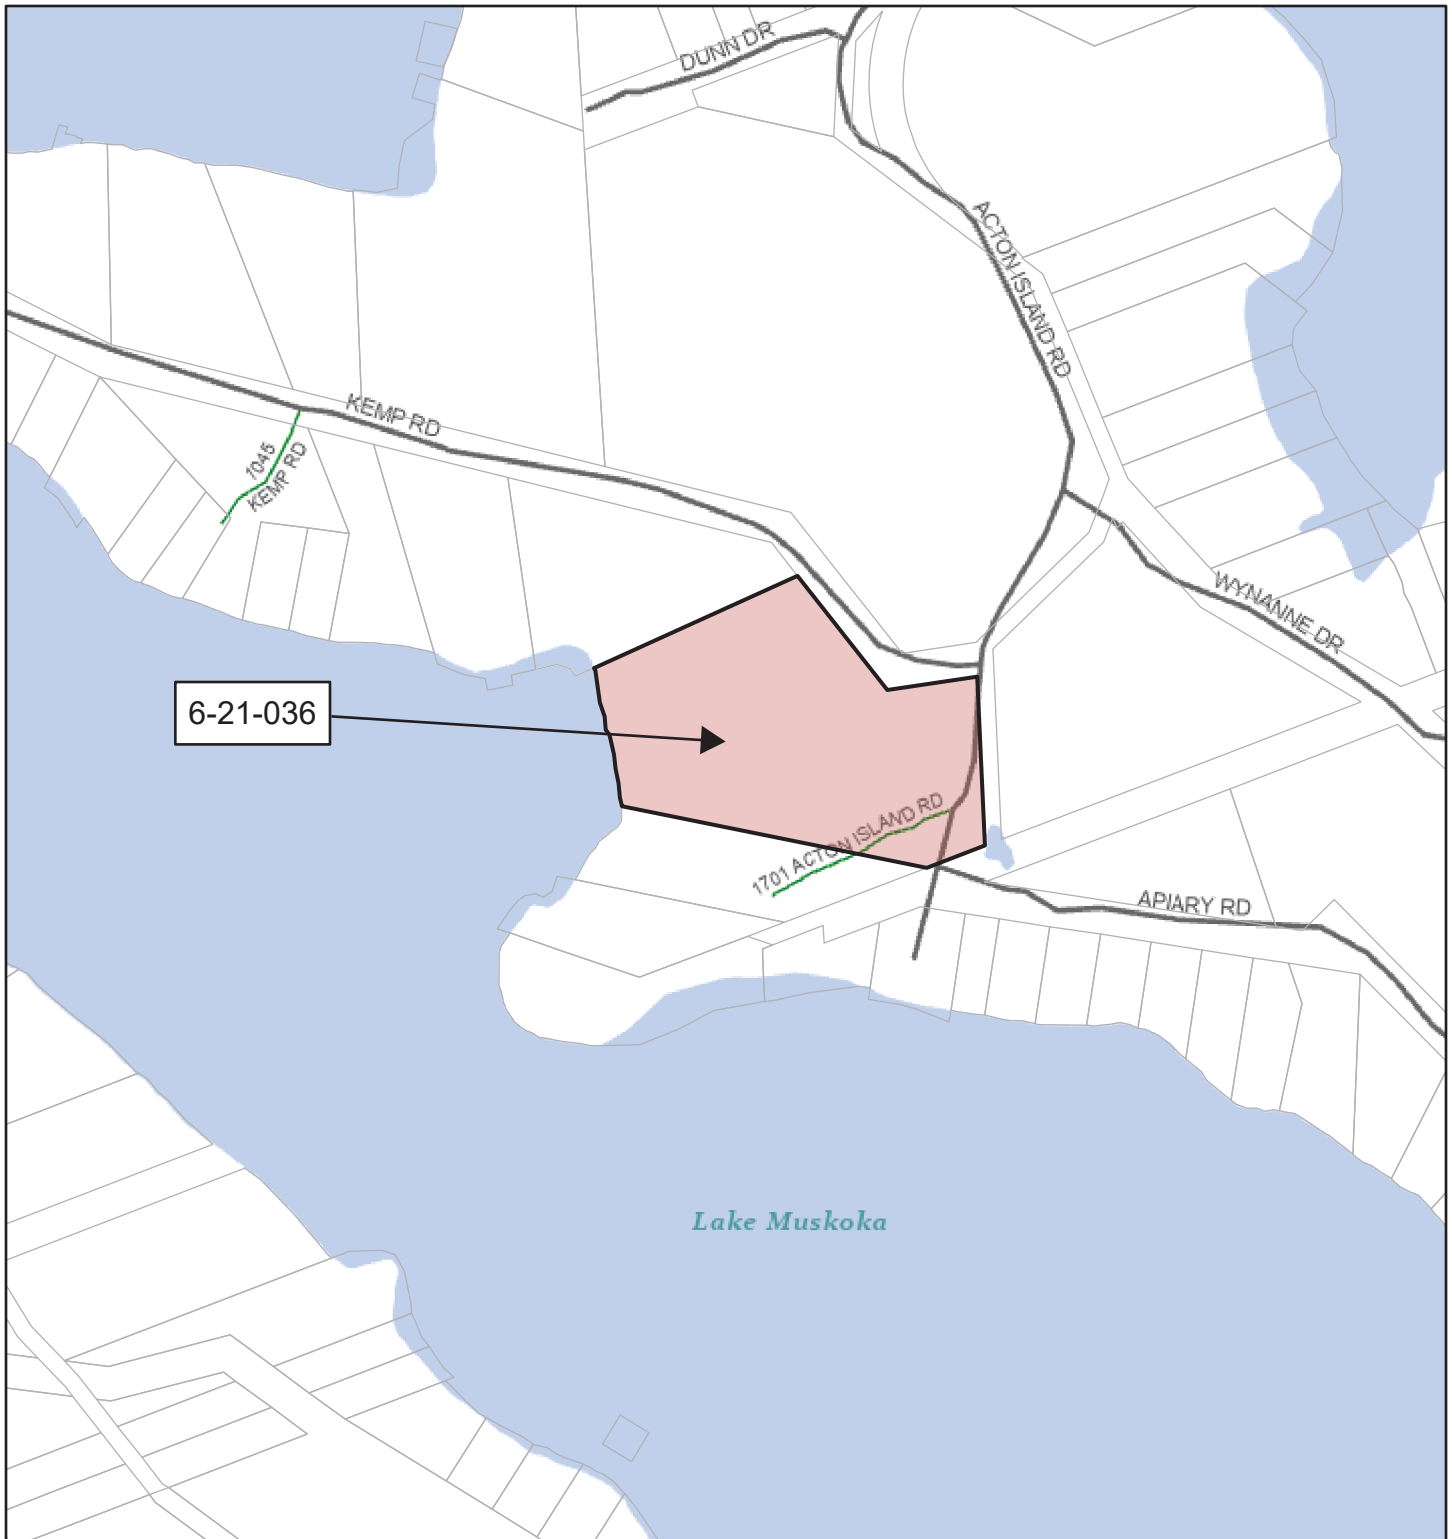

3/31/2025, 9:57:07 AM

- Parcel: Assessment
- District Municipality
- Area Municipality
- Geographic Township
- Private
- Stream
- Waterbody
- Major Lake

Road Network

Township

Canada_Hillshade

World_Hillshade



1:6,339

0 0.04 0.07 0.15 mi

0 0.05 0.1 0.2 km

Sources: NRCan, Esri, Canada, and Canadian Community Maps contributors., Sources: Esri, Maxar, Airbus DS, USGS, NGA, NASA, CGIAR, N Robinson, NCEAS, NLS, OS, NMA, Geodatastyrelsen, Rijkswaterstaat, GSA, Geoland, FEMA, Intermap, and the GIS user community

NOT A PLAN OF SURVEY. FOR INFORMATIONAL PURPOSES ONLY.


LOT 19, CONCESSION B
GEOGRAPHIC TOWNSHIP OF MEDORA
TOWNSHIP OF MUSKOKA LAKES

DISTRICT MUNICIPALITY OF MUSKOKA

SCALE 1" = 60'



SITE PLAN

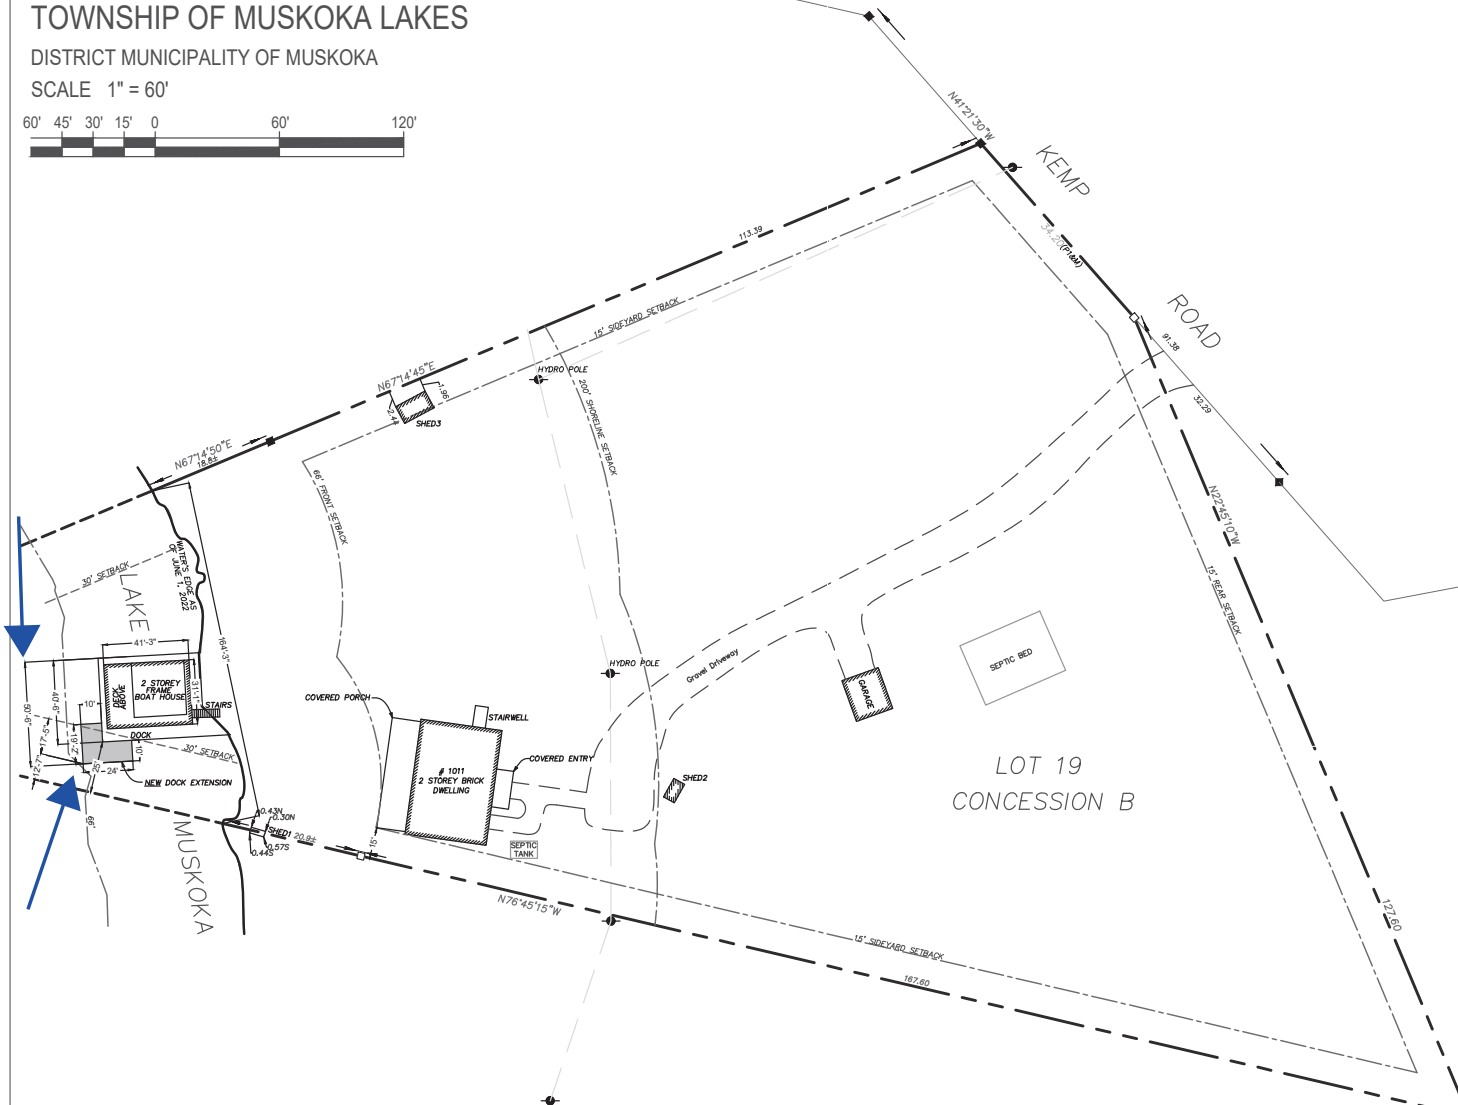

SITE INFORMATION

ZONING	= WR1
MAX. LOT COVERAGE	= 10%
MAX. LOT COV. WITHIN 200' OF WATERS EDGE	= 10%
MIN. SIDE YARD SETBACK	= 15'
MIN. FRONT YARD SETBACK	= 66'
MAX. HEIGHT	= 35'
MAX. HEIGHT - ACCESSORY BUILDING	= 20'

LOT AREA	LOT COVERAGE	
	TOTAL	WITHIN 200'
	= 165,792± Sq. Ft.	= 47,600±
EXISTING STRUCTURES:		
COTTAGE	= 2,300 ± Sq. Ft.	= 2,300 ± Sq. Ft.
BOATHOUSE	= 1200 ± Sq. Ft.	= 1200 ± Sq. Ft.
SHED #1	= 20 ± Sq. Ft.	= 20 ± Sq. Ft.
SHED #2	= 62 ± Sq. Ft.	= 0 Sq. Ft.
SHED #3	= 148 ± Sq. Ft.	= 148 ± Sq. Ft.
GARAGE	= 390 ± Sq. Ft.	= 0 Sq. Ft.
COVERED ENTRY	= 143 Sq. Ft.	= 143 Sq. Ft.
COVERED PORCH	= 751 Sq. Ft.	= 751 Sq. Ft.
TOTAL COVERAGE	= 5,014 Sq. Ft. (3.0%)	= 4,562 Sq. Ft. (9.5%)

NOT TO SCALE